


FRONT ELEVATION

SCALE: 1/4" = 1'-0"

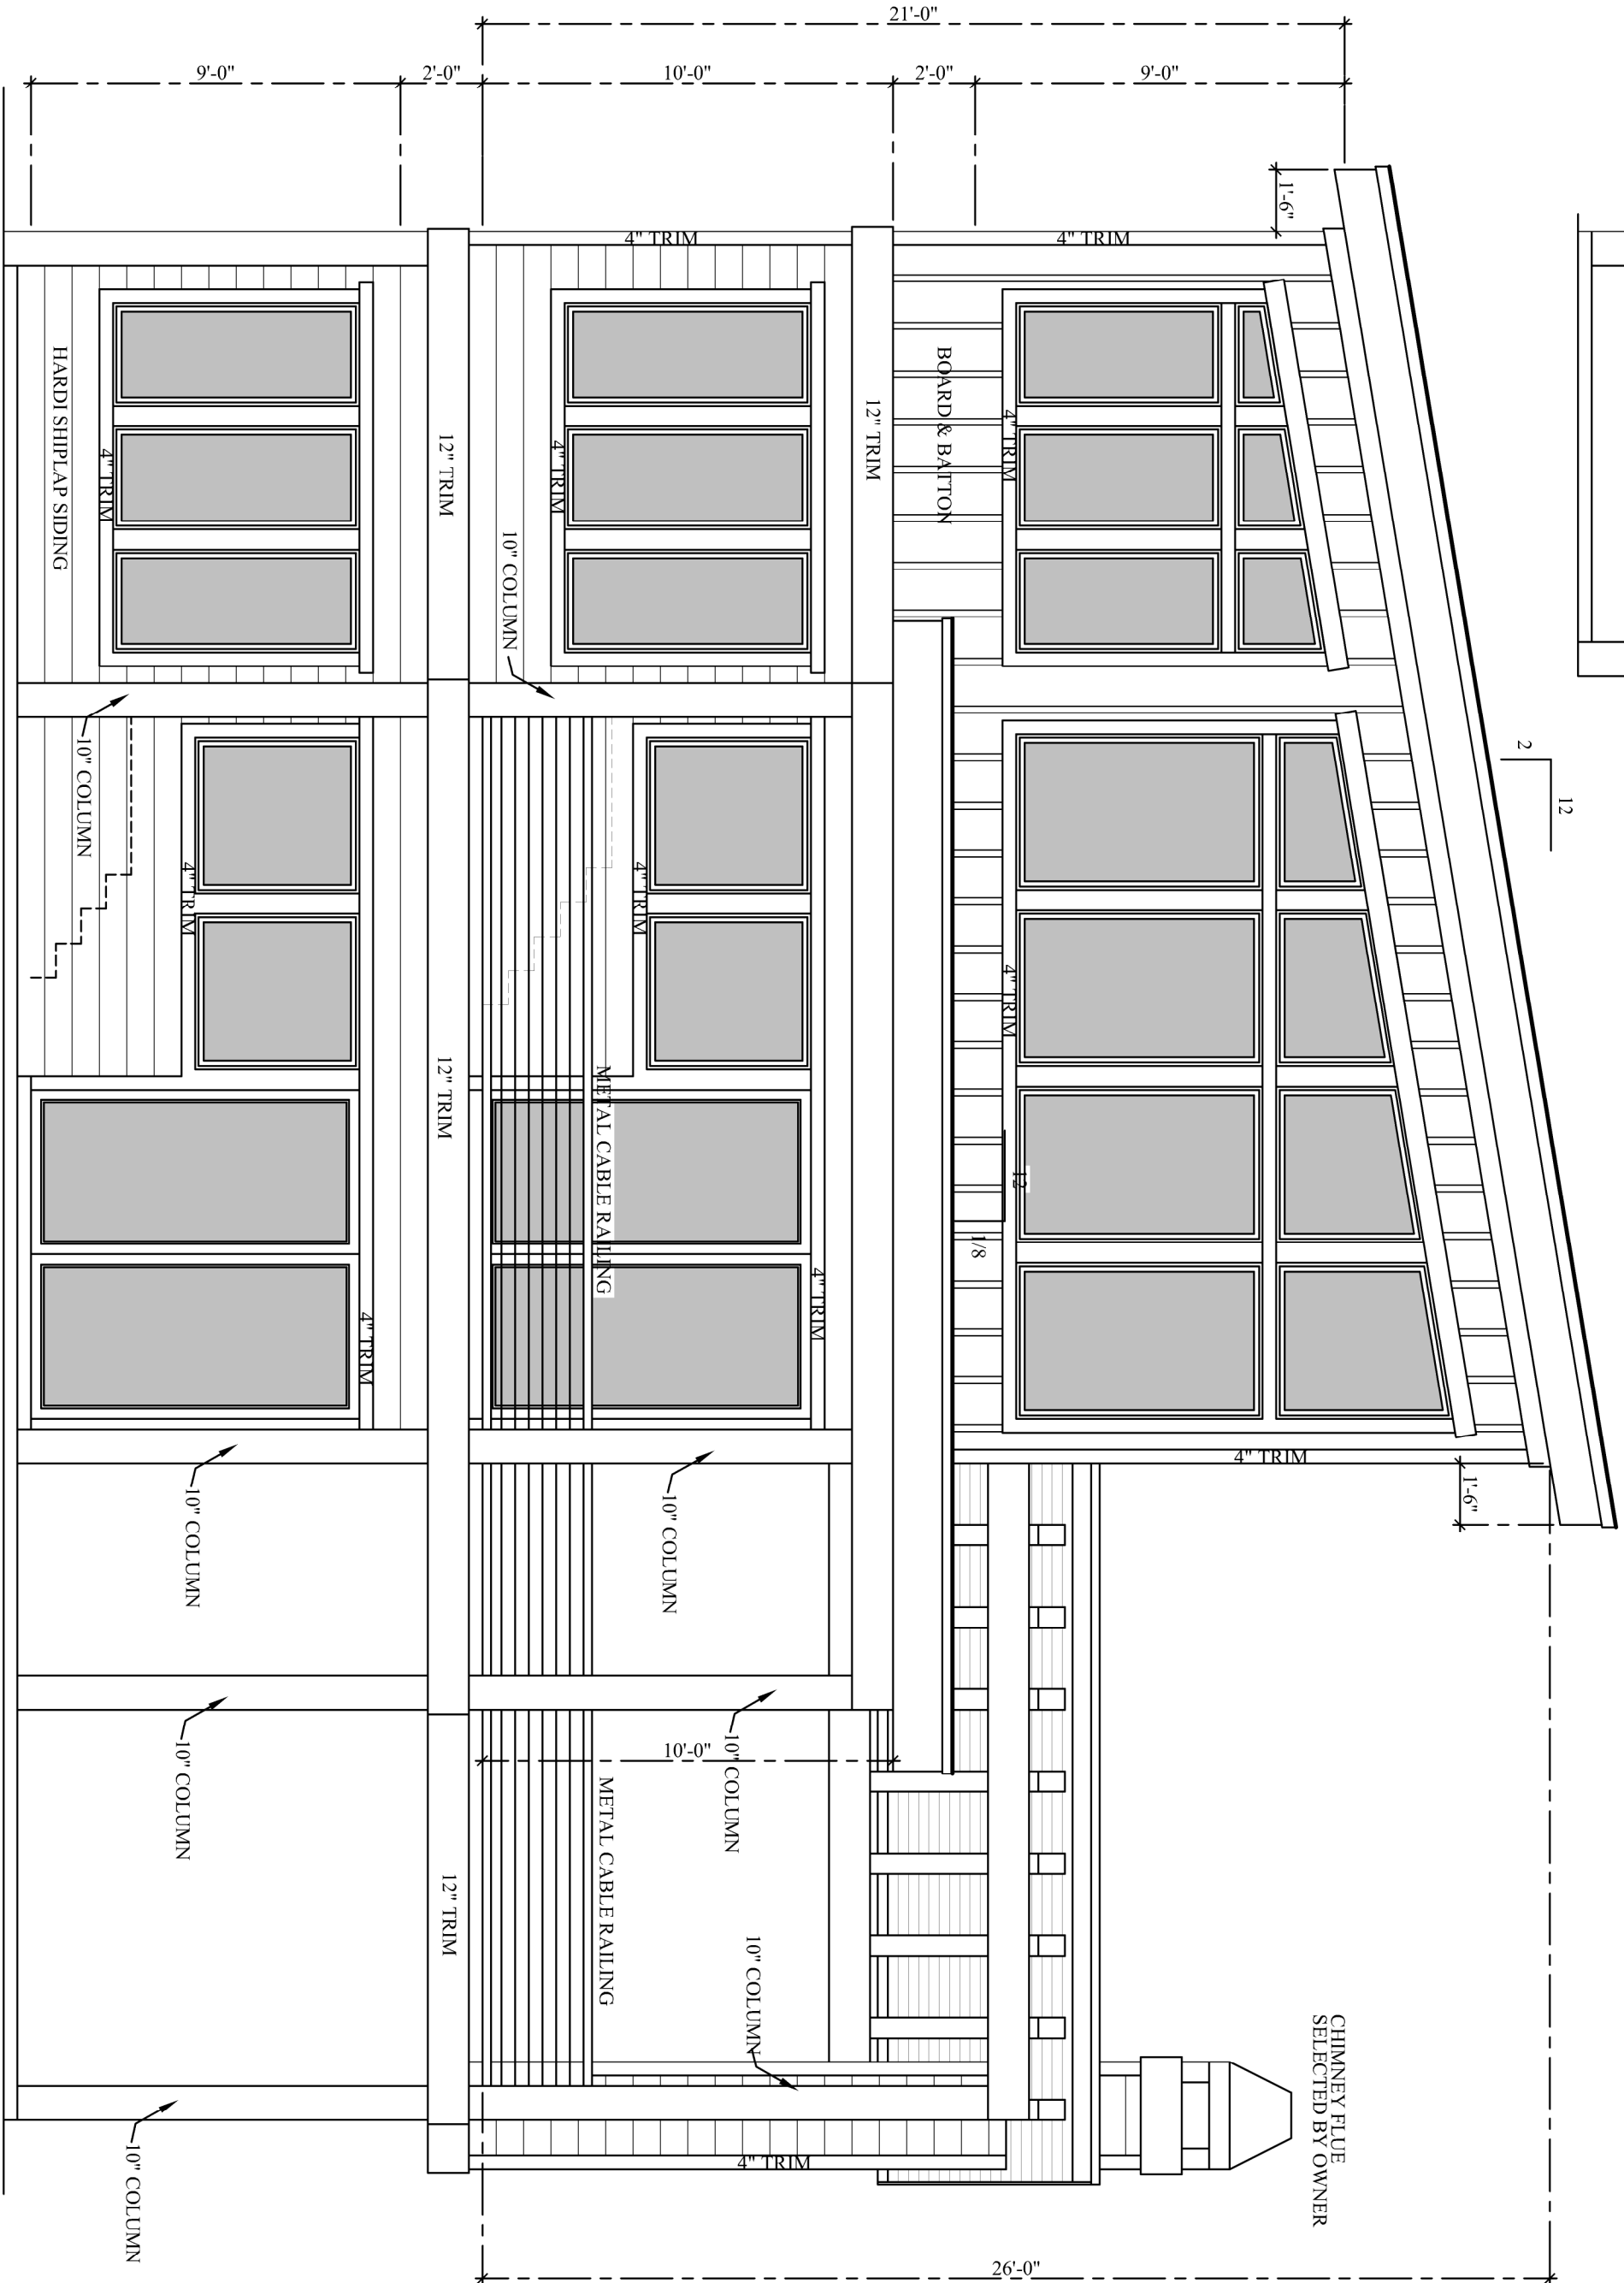

REAR ELEVATION

SCALE: 1/4" = 1'-0"

THESE PLANS MUST BE THOROUGHLY REVIEWED BY THE HOMEOWNER OR A LICENSED ARCHITECT, ENGINEER, GENERAL CONTRACTOR, LICENSED TO PRACTICE IN THE GEOGRAPHICAL AREA IN WHICH THESE PLANS WILL BE USED.

COPYRIGHT NOTICE

ALL HOMES SOLD THROUGH BOYATT PLANS ARE PROTECTED BY COPYRIGHT. ANY REPRODUCTION OR DERIVATIVE WORKS THEREOF, FOR ANY REASON WITHOUT THE WRITTEN PERMISSION OF BOYATT PLANS, IS STRICTLY PROHIBITED. BOYATT PLANS AND ANY TRANSMISSIONS THEREOF ARE THE PROPERTY OF BOYATT PLANS. NO PART OF THIS DOCUMENT MAY BE REPRODUCED OR TRANSMITTED IN ANY FORM OR BY ANY MEANS, ELECTRONIC OR MECHANICAL, INCLUDING PHOTOCOPYING, RECORDING, OR BY ANY INFORMATION STORAGE AND RETRIEVAL SYSTEM, WITHOUT THE WRITTEN PERMISSION OF BOYATT PLANS. BOYATT PLANS ASSUMES NO LIABILITY FOR ANY DAMAGES, INCLUDING ATTORNEY FEES, DAMAGES, AND LOSS OF PROFITS, ARISING FROM THE USE OF THESE PLANS. BOYATT PLANS IS NOT RESPONSIBLE FOR THE CONSTRUCTION OF ANY HOME BUILT FROM THESE PLANS.


THESE PLANS ARE TO BE CONSIDERED AS CONCEPTUAL ARCHITECTURAL DRAWINGS ONLY AND SHALL NOT BE CONSIDERED AS A FINAL SET OF ENGINEERED DOCUMENTS FOR CONSTRUCTION PURPOSES. IT SHALL BE THE RESPONSIBILITY OF THE HOMEOWNER TO HAVE THE DRAWINGS REVIEWED BY AN ARCHITECT, ENGINEER, CERTIFIED DESIGNER, AND/OR GENERAL CONTRACTOR, LICENSED TO PRACTICE IN THAT STATE. BOYATT PLANS ASSUMES NO LIABILITY FOR ANY DAMAGES, INCLUDING ATTORNEY FEES, DAMAGES, AND LOSS OF PROFITS, ARISING FROM THE USE OF THESE PLANS. BOYATT PLANS IS NOT RESPONSIBLE FOR THE CONSTRUCTION OF ANY HOME BUILT FROM THESE PLANS. BOYATT PLANS IS NOT RESPONSIBLE FOR THE CONSTRUCTION OF ANY HOME BUILT FROM THESE PLANS.

ANY REPRODUCTION OF THESE PRINTS IS PROHIBITED BY FEDERAL COPYRIGHT LAWS. ANY ILLEGAL REPRODUCTION WILL BE AGGRESSIVELY PURSUED TO THE FULLEST EXTENT OF THE COPYRIGHT LAW.

DESIGNER DISCLAIMER: Boyatt Design has put substantial care and effort into this home design and the completion of these construction drawings. However, Boyatt Design has not been contracted to provide personal consultation, site supervision or field inspection services and has no control over the construction materials, methods, or sequencing by the builder. For these reasons, as well as the gross variations in local building codes, Boyatt Design assumes no responsibility for any damages, including structural failures resulting from errors or omissions in these construction drawings. We strongly recommend that you, the homeowner, have these drawings thoroughly reviewed by a licensed architect, professional engineer, certified residential designer or general contractor licensed to practice in your area, in addition to your local building officials, prior to beginning construction.

PLAN NAME:
SCENIC RIDGE
PLAN NUMBER:
BGH-8411-3

BOYATTPLANS.com
931 EAST MAIN ST. SUITE B
BLUE RIDGE, GEORGIA 30513
Ph. 1-866-209-0247
www.boyattplans.com

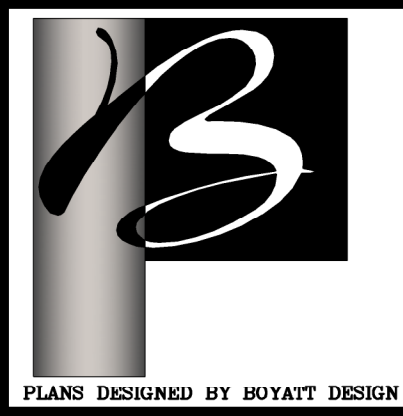

THE OWNER OR CONTRACTOR FOR THE CONSTRUCTION OF THIS HOME SHALL ASSUME ALL RESPONSIBILITY FOR THE CONSTRUCTION OF THIS HOME. BOYATT PLANS ASSUMES NO LIABILITY FOR ANY DAMAGES, INCLUDING ATTORNEY FEES, DAMAGES, AND LOSS OF PROFITS, ARISING FROM THE USE OF THESE PLANS. BOYATT PLANS IS NOT RESPONSIBLE FOR THE CONSTRUCTION OF ANY HOME BUILT FROM THESE PLANS. BOYATT PLANS IS NOT RESPONSIBLE FOR THE CONSTRUCTION OF ANY HOME BUILT FROM THESE PLANS.

BOYATT DESIGN
DESIGNER OF THESE PLANS. BOYATT DESIGN ASSUMES NO LIABILITY FOR ANY DAMAGES, INCLUDING ATTORNEY FEES, DAMAGES, AND LOSS OF PROFITS, ARISING FROM THE USE OF THESE PLANS. BOYATT DESIGN IS NOT RESPONSIBLE FOR THE CONSTRUCTION OF ANY HOME BUILT FROM THESE PLANS. BOYATT DESIGN IS NOT RESPONSIBLE FOR THE CONSTRUCTION OF ANY HOME BUILT FROM THESE PLANS.

DATE: 09/10/2019
PROJECT #: BGH-8411-3
DRAWN BY: BGH
CHECKED BY:
REVISIONS:

SHEET #:
A-05